


(FOR PUBLIC HALL EXHIBITORS ONLY 只供公眾館參展商選用)

Odd Size 16M x 6M 4-Sides Open Booth

十六米乘六米四邊通道攤位

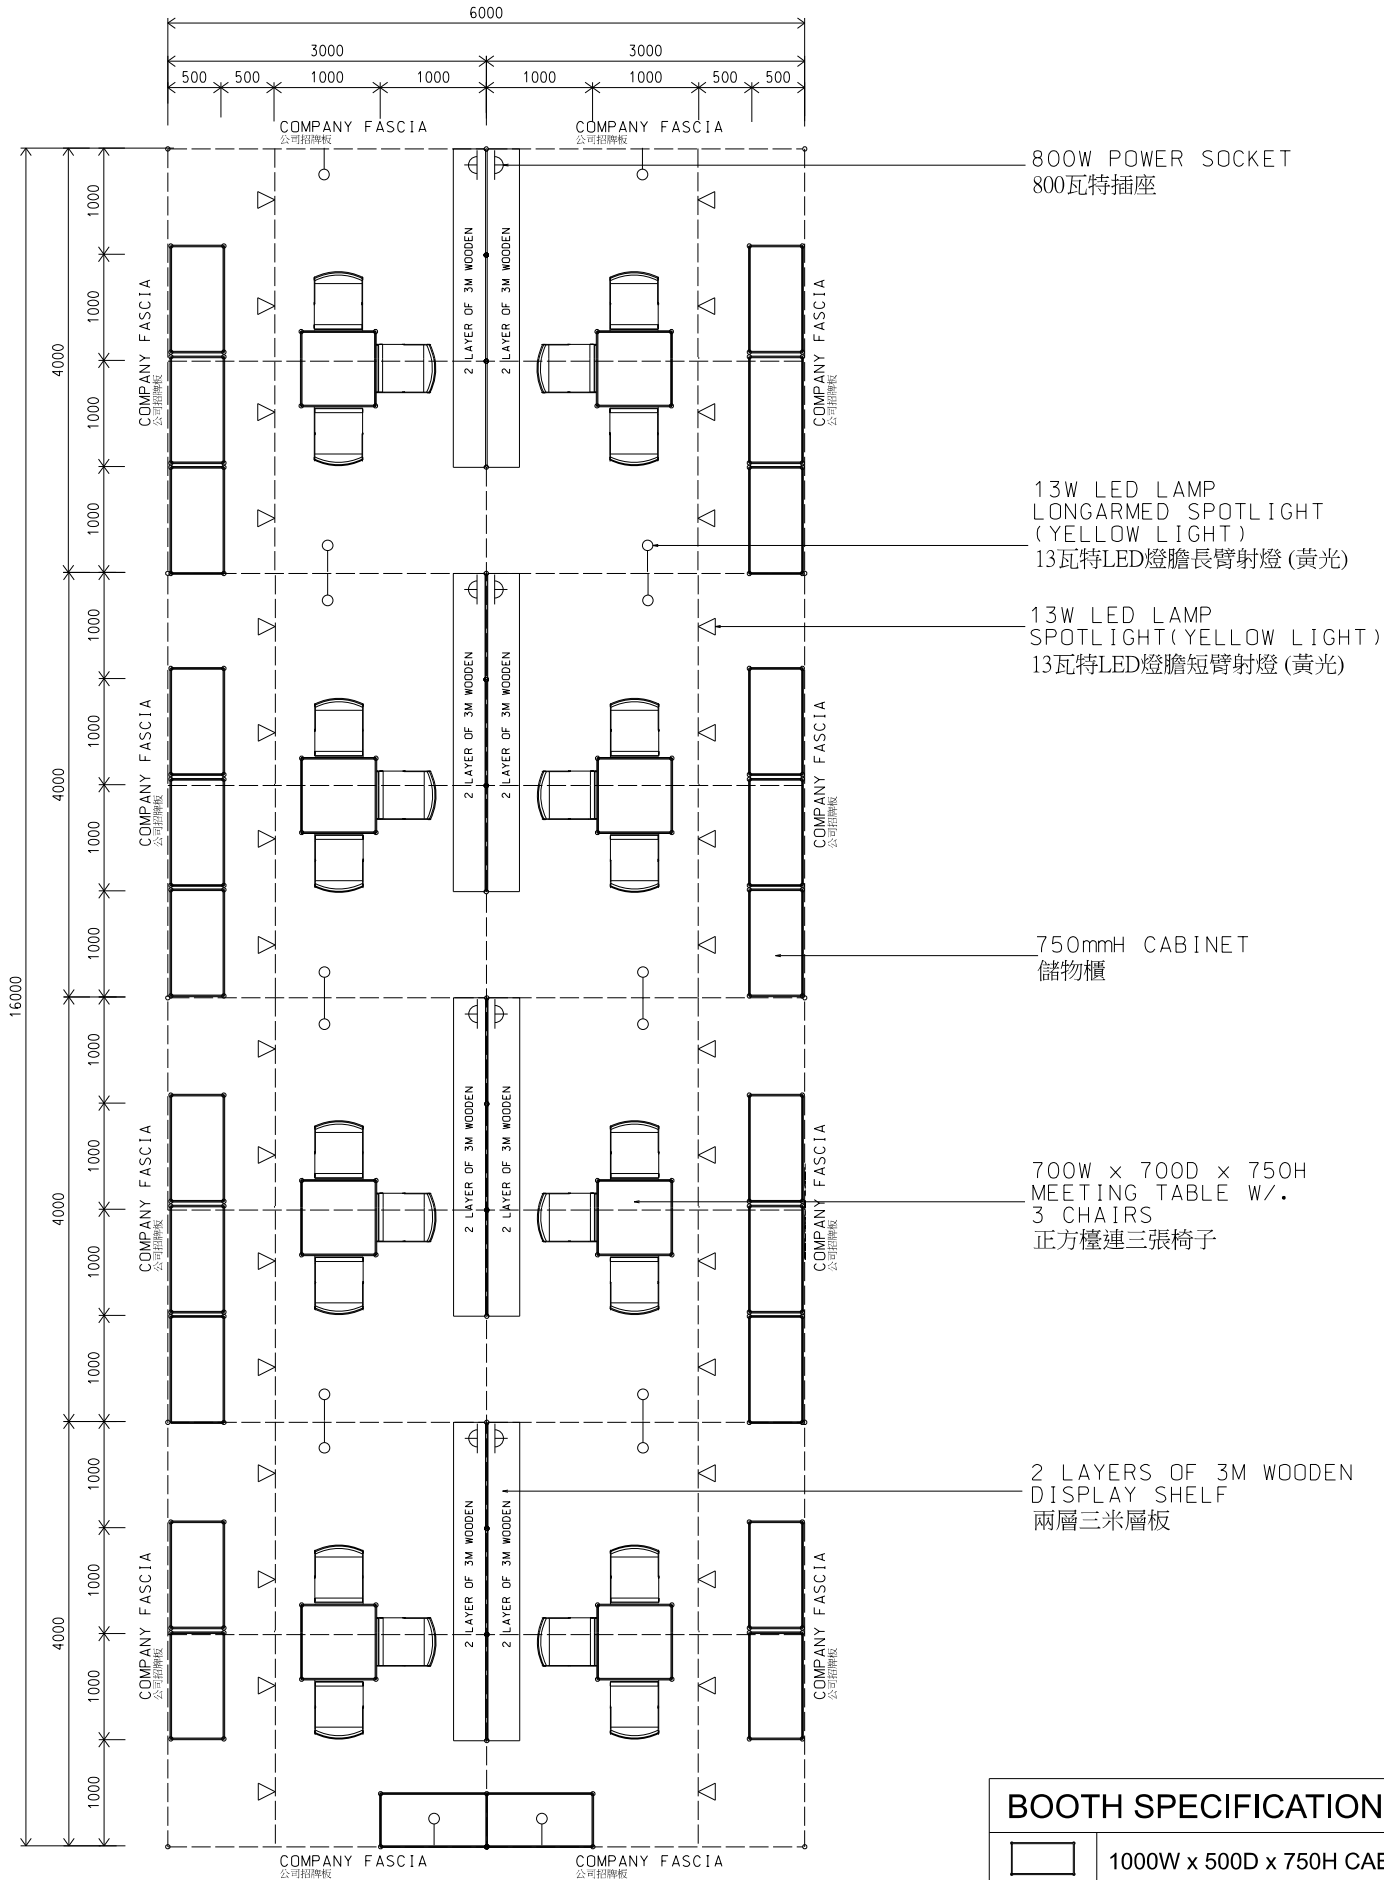

PLAN
平面圖

BOOTH SPECIFICATIONS		QTY.
	1000W x 500D x 750H CABINET 儲物櫃	24
	3000W x 300D WOODEN DISPLAY SHELF 陳列架	16
	700W x 700D x 750H MEETING TABLE 正方檯	8
	BLACK LEATHER CHAIR 椅子	24
	13W LED LAMP SPOTLIGHT (YELLOW LIGHT) 13瓦特LED燈膽短臂射燈 (黃光)	32
	13W LED LAMP LONGARMED SPOTLIGHT (YELLOW LIGHT) 13瓦特LED燈膽長臂射燈 (黃光)	16
	800W SOCKET 插座	8
	CEILING BEAM 天花橫樑	78M
	RUBBISH BIN & CARPET (96sqm.) 垃圾桶 & 地毯	

*The Hong Kong Trade Development Council reserves the right to change the configuration if necessary.

*如有需要，香港貿易發展局有權更改攤位結構。