
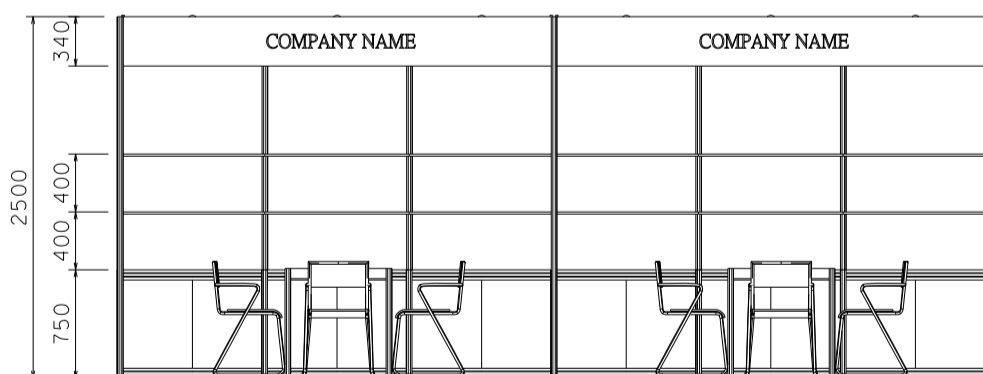
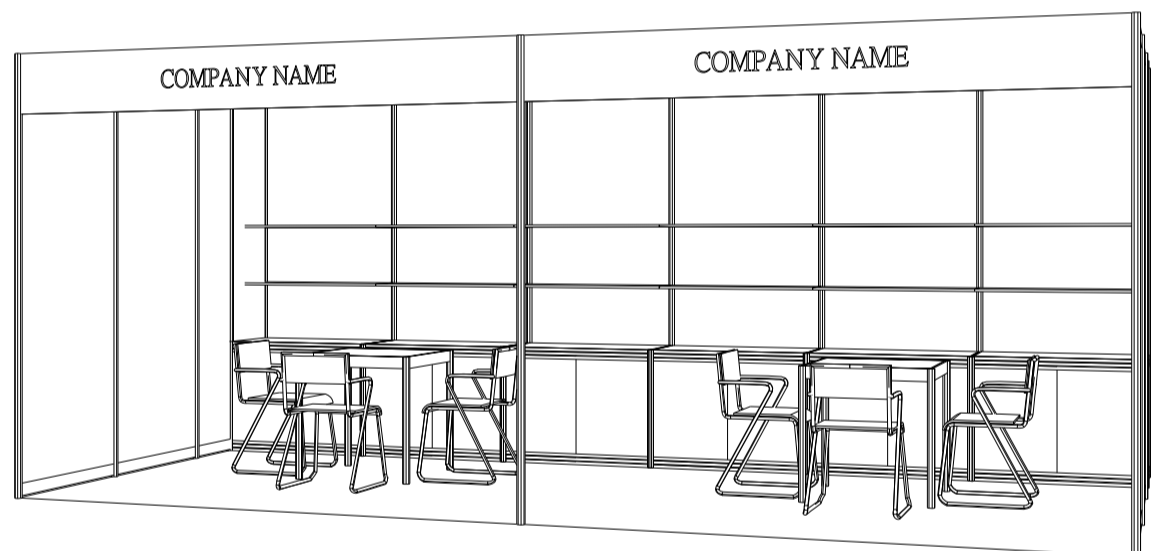


6M x 3M Standard Booth

六米乘三米標準攤位

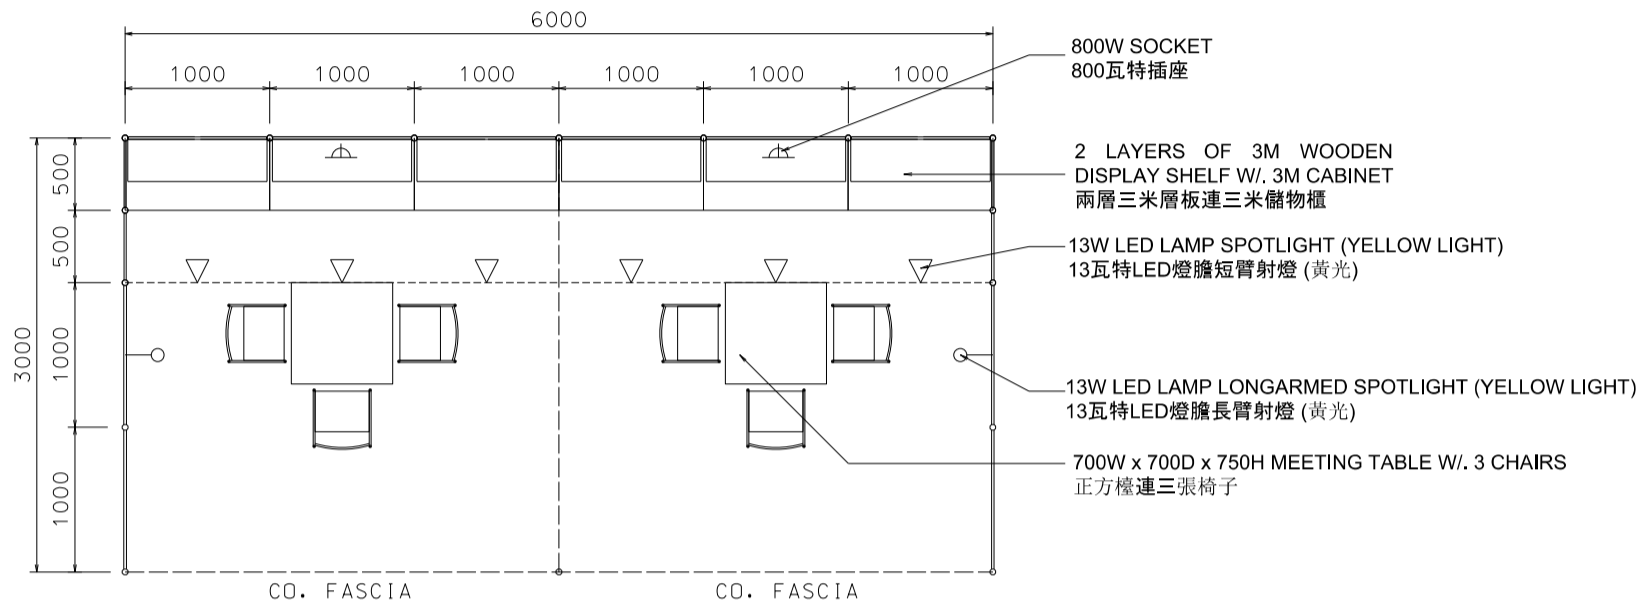


BOOTH SPECIFICATIONS		QTY.
	1000W x 500D x 750H CABINET 儲物櫃	6
	3000W x 300D WOODEN DISPLAY SHELF 陳列架	4
	700W x 700D x 750H MEETING TABLE 正方檯	2
	BLACK LEATHER CHAIR 椅子	6
	13W LED LAMP SPOTLIGHT (YELLOW LIGHT) 13瓦特LED燈膽短臂射燈 (黃光)	6
	13W LED LAMP LONGARMED SPOTLIGHT (YELLOW LIGHT) 13瓦特LED燈膽長臂射燈 (黃光)	2
	800W SOCKET 插座	2
	CEILING BEAM 天花橫樑	9M
	RUBBISH BIN & CARPET (18sqm.) 垃圾桶 & 地毯	

*The Hong Kong Trade Development Council reserves the right to change the configuration if necessary.


*如有需要，香港貿易發展局有權更改攤位結構。

6M x 3M Left Corner Booth


六米乘三米左邊角位攤位

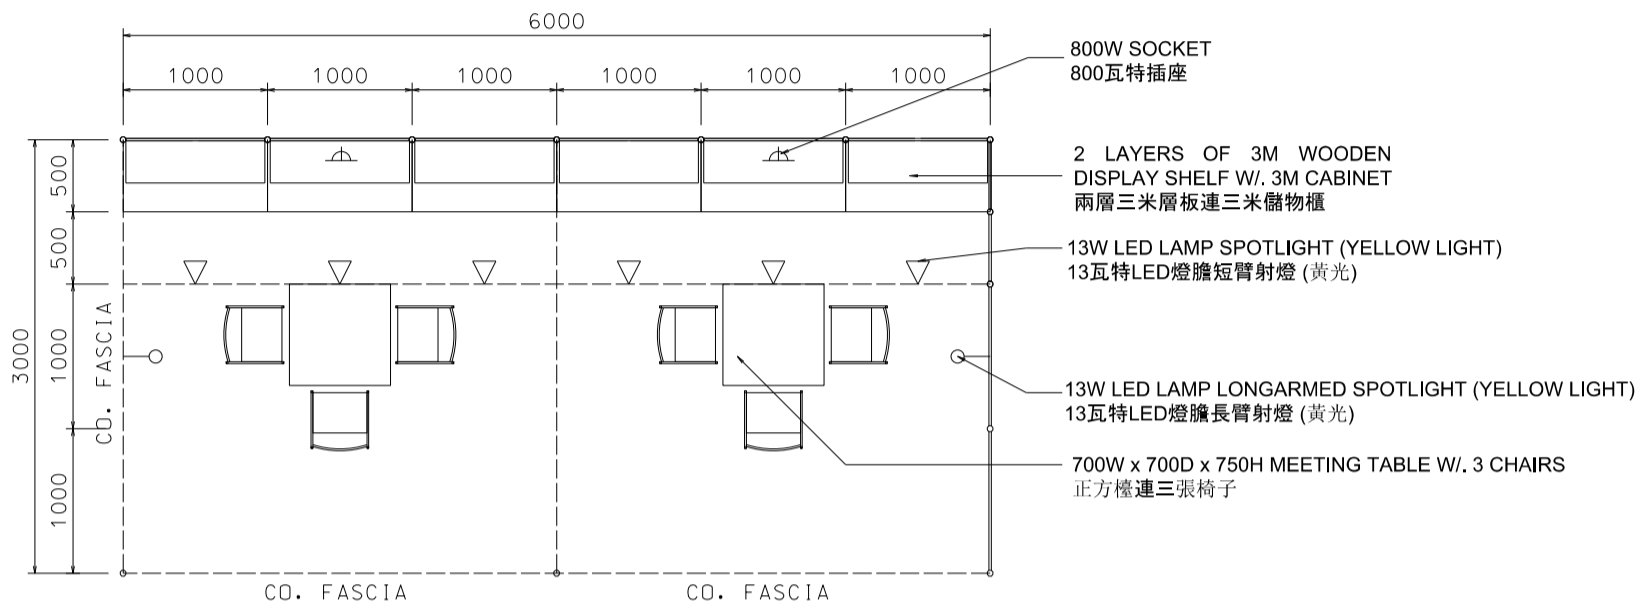

PLAN

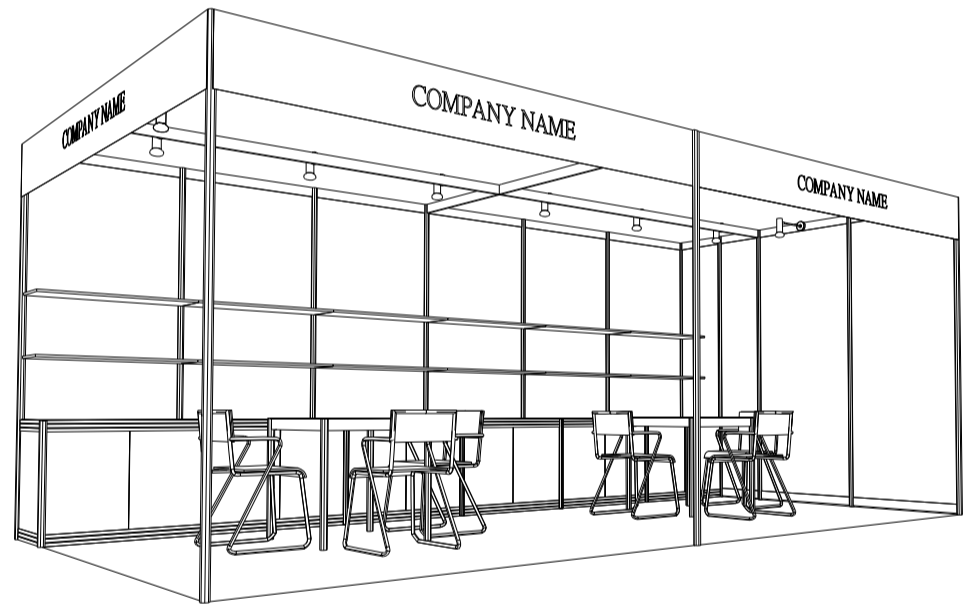

PERSPECTIVE

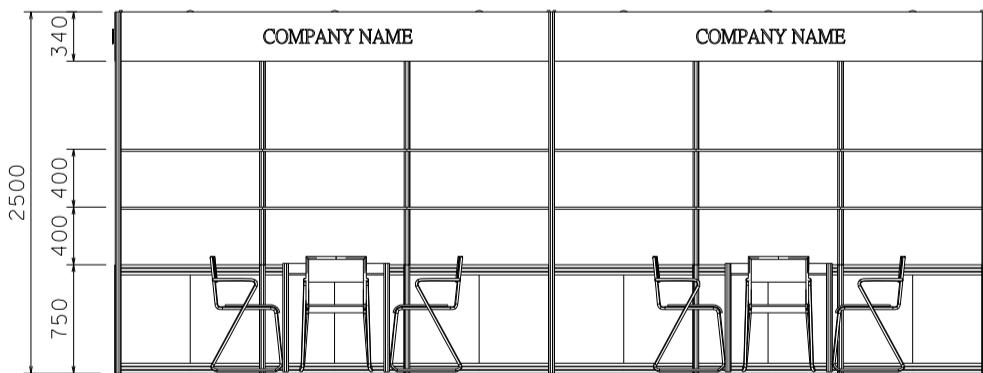

ELEVATION




BOOTH SPECIFICATIONS		QTY.
	1000W x 500D x 750H CABINET 儲物櫃	6
	3000W x 300D WOODEN DISPLAY SHELF 陳列架	4
	700W x 700D x 750H MEETING TABLE 正方檯	2
	BLACK LEATHER CHAIR 椅子	6
	13W LED LAMP SPOTLIGHT (YELLOW LIGHT) 13瓦特LED燈膽短臂射燈 (黃光)	6
	13W LED LAMP LONGARMED SPOTLIGHT (YELLOW LIGHT) 13瓦特LED燈膽長臂射燈 (黃光)	2
	800W SOCKET 插座	2
	CEILING BEAM 天花橫樑	9M
	RUBBISH BIN & CARPET (18sqm.) 垃圾桶 & 地毯	

*The Hong Kong Trade Development Council reserves the right to change the configuration if necessary.

*如有需要，香港貿易發展局有權更改攤位結構。

6M x 3M Right Corner Booth

六米乘三米右邊角位攤位

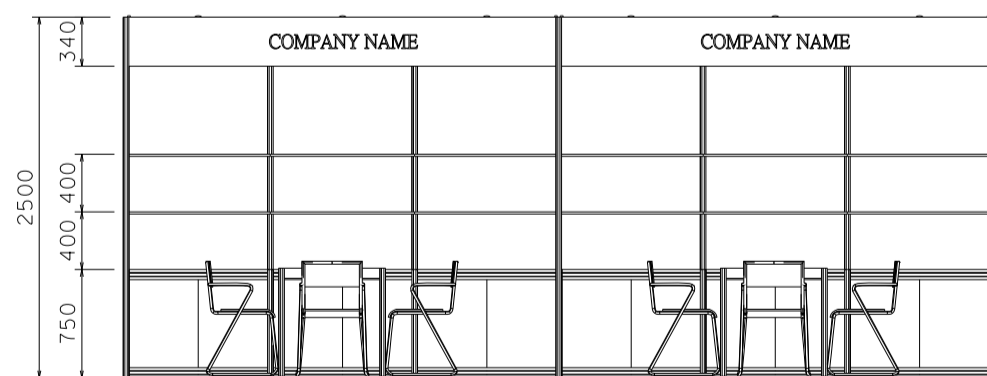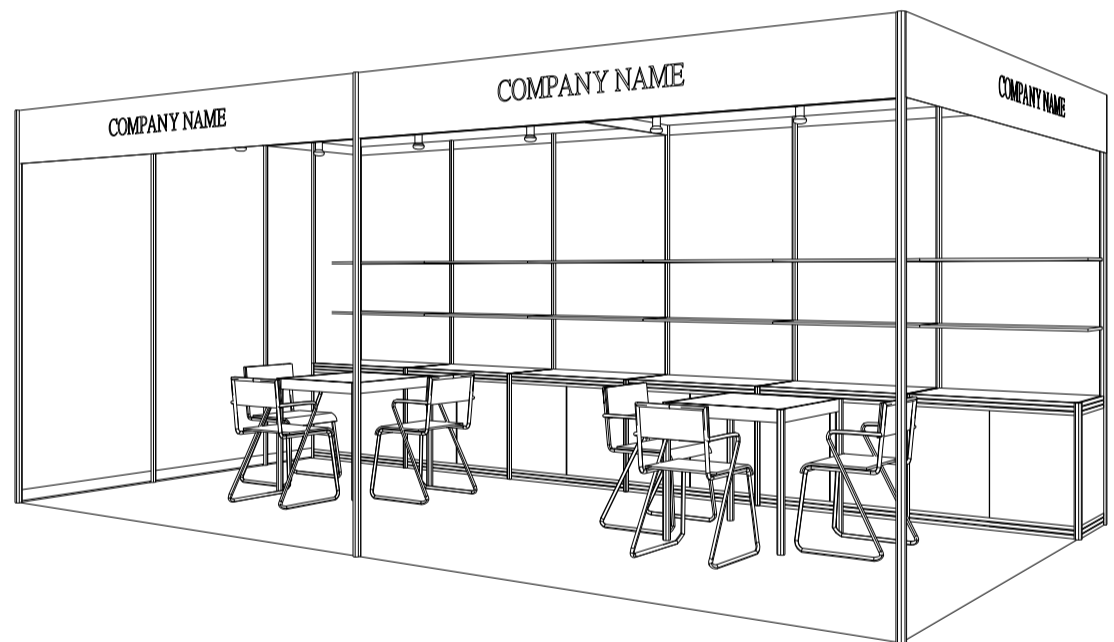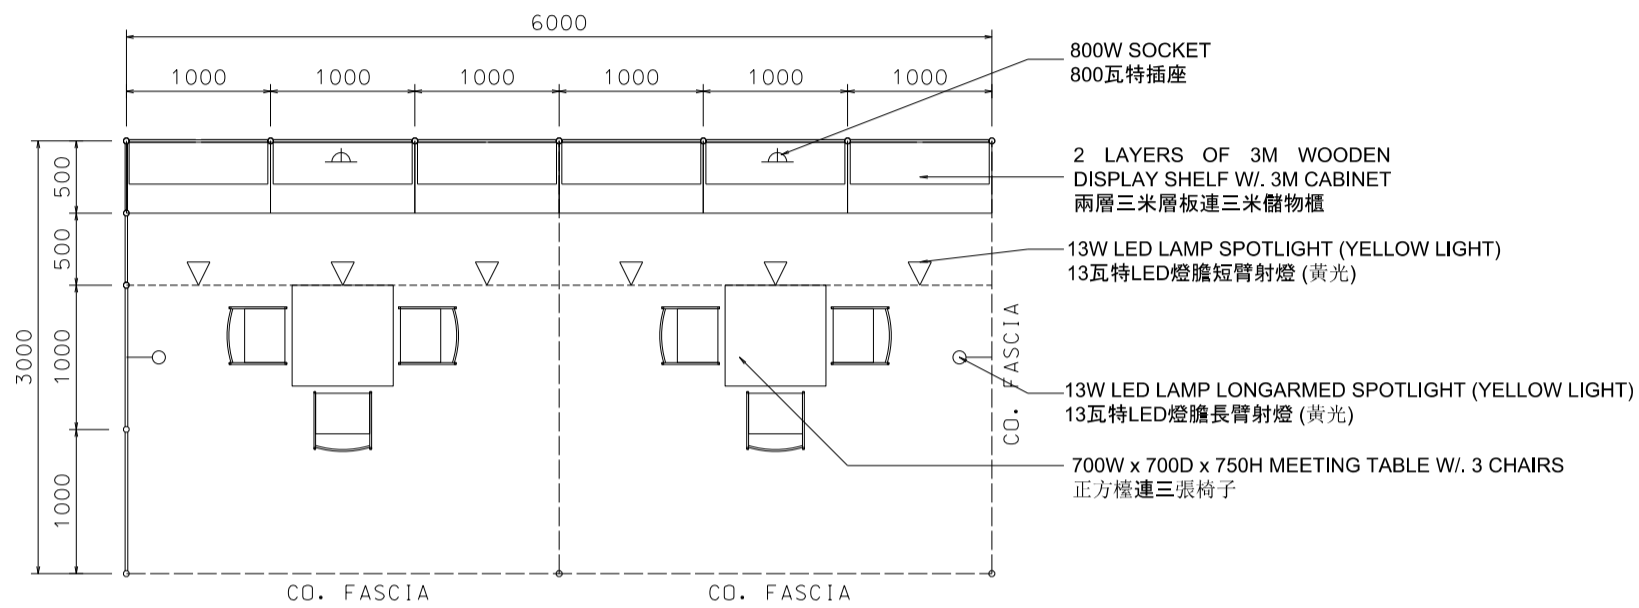

BOOTH SPECIFICATIONS		QTY.
	1000W x 500D x 750H CABINET 儲物櫃	6
	3000W x 300D WOODEN DISPLAY SHELF 陳列架	4
	700W x 700D x 750H MEETING TABLE 正方檯	2
	BLACK LEATHER CHAIR 椅子	6
	13W LED LAMP SPOTLIGHT (YELLOW LIGHT) 13瓦特LED燈膽短臂射燈 (黃光)	6
	13W LED LAMP LONGARMED SPOTLIGHT (YELLOW LIGHT) 13瓦特LED燈膽長臂射燈 (黃光)	2
	800W SOCKET 插座	2
	CEILING BEAM 天花橫樑	9M
	RUBBISH BIN & CARPET (18sqm.) 垃圾桶 & 地毯	

*The Hong Kong Trade Development Council reserves the right to change the configuration if necessary.
 *如有需要，香港貿易發展局有權更改攤位結構。