



**9M x 3M Standard Booth**


九米乘三米標準攤位

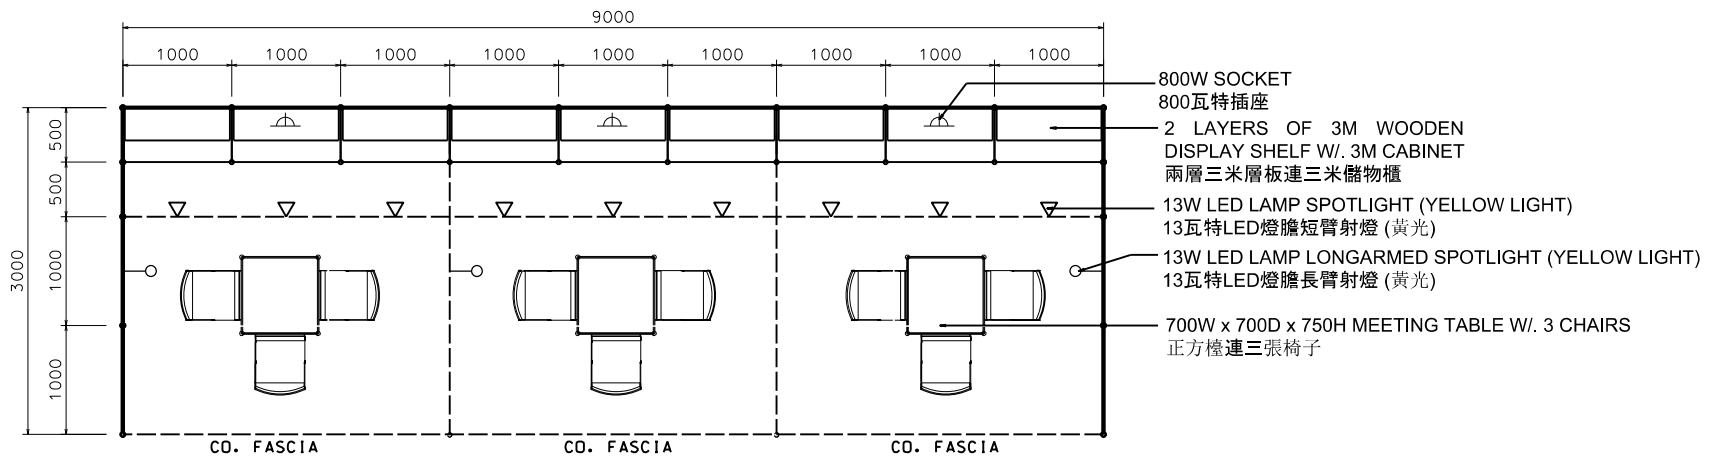

PLAN

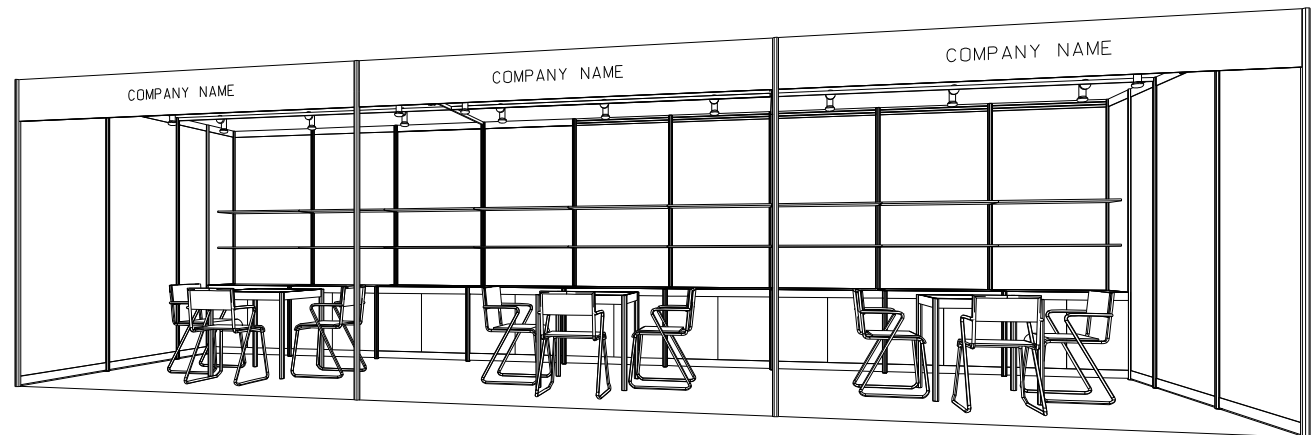

PERSPECTIVE

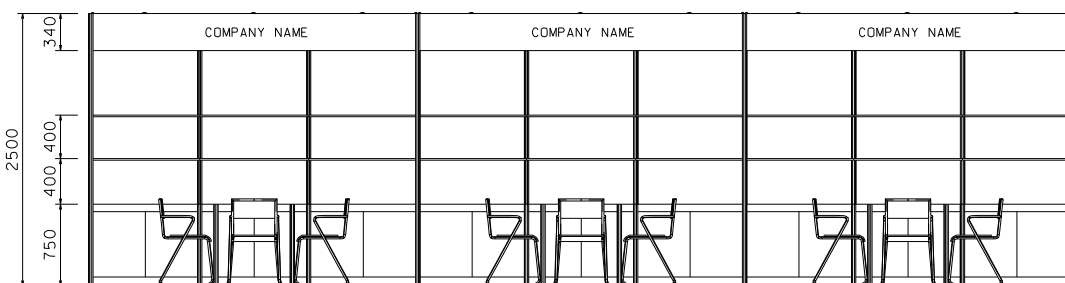


ELEVATION

BOOTH SPECIFICATIONS		QTY.
	1000W x 500D x 750H CABINET 儲物櫃	9
	3000W x 300D WOODEN DISPLAY SHELF 陳列架	6
	700W x 700D x 750H MEETING TABLE 正方檯	3
	BLACK LEATHER CHAIR 椅子	9
	13W LED LAMP SPOTLIGHT (YELLOW LIGHT) 13瓦特LED燈膽短臂射燈 (黃光)	9
	13W LED LAMP LONGARMED SPOTLIGHT (YELLOW LIGHT) 13瓦特LED燈膽長臂射燈 (黃光)	3
	800W SOCKET 插座	3
	CEILING BEAM 天花橫樑	15M
	RUBBISH BIN & CARPET (27sqm.) 垃圾桶 & 地毯	


\*The Hong Kong Trade Development Council reserves the right to change the configuration if necessary.  
 \*如有需要，香港貿易發展局有權更改攤位結構。

**9M x 3M Left Corner Booth**


九米乘三米左邊角位攤位

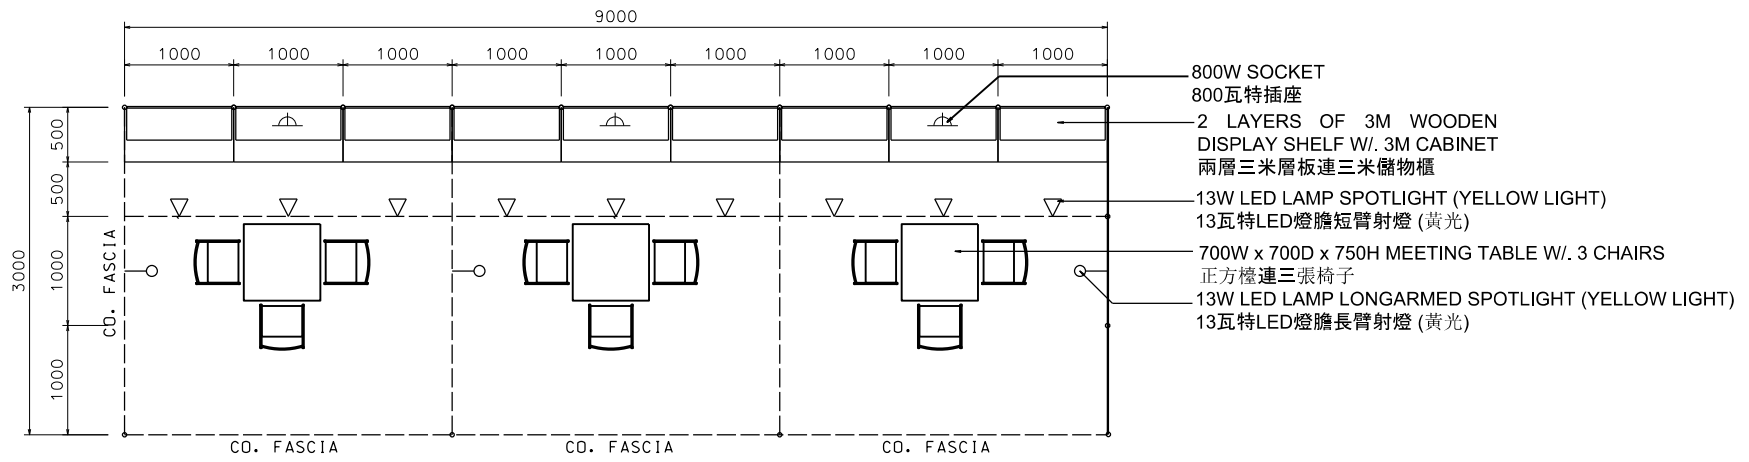

PLAN

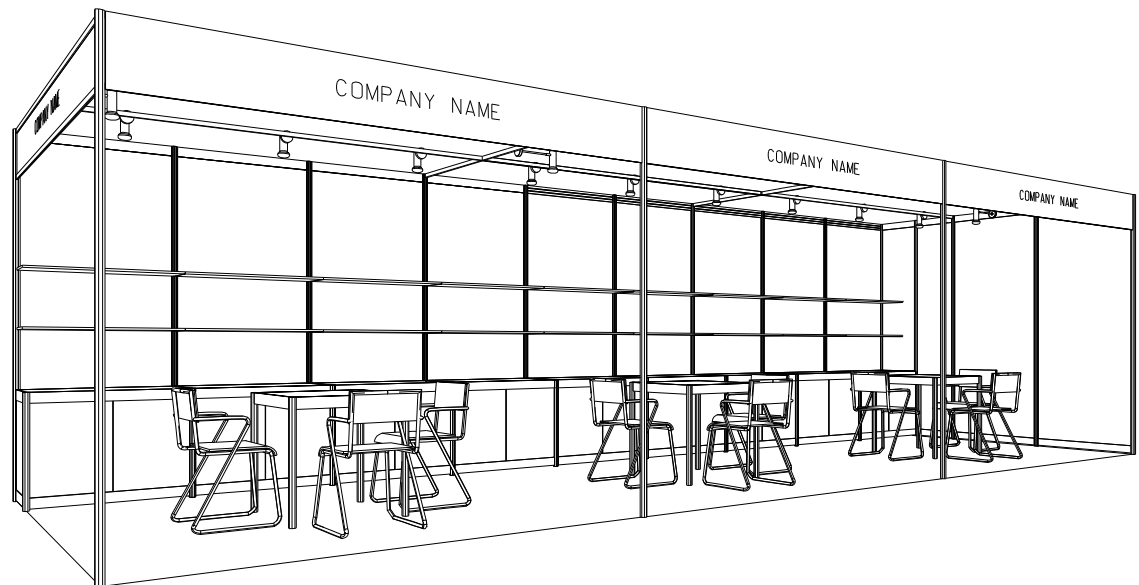

PERSPECTIVE

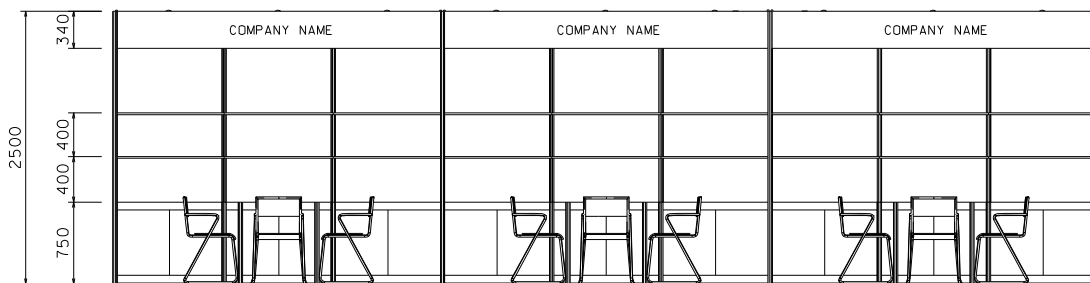


ELEVATION

BOOTH SPECIFICATIONS		QTY.
	1000W x 500D x 750H CABINET 儲物櫃	9
	3000W x 300D WOODEN DISPLAY SHELF 陳列架	6
	700W x 700D x 750H MEETING TABLE 正方檯	3
	BLACK LEATHER CHAIR 椅子	9
	13W LED LAMP SPOTLIGHT (YELLOW LIGHT) 13瓦特LED燈膽短臂射燈 (黃光)	9
	13W LED LAMP LONGARMED SPOTLIGHT (YELLOW LIGHT) 13瓦特LED燈膽長臂射燈 (黃光)	3
	800W SOCKET 插座	3
	CEILING BEAM 天花橫樑	15M
	RUBBISH BIN & CARPET (27sqm.) 垃圾桶 & 地毯	


\*The Hong Kong Trade Development Council reserves the right to change the configuration if necessary.  
 \*如有需要，香港貿易發展局有權更改攤位結構。

**9M x 3M Right Corner Booth**


九米乘三米右邊角位攤位

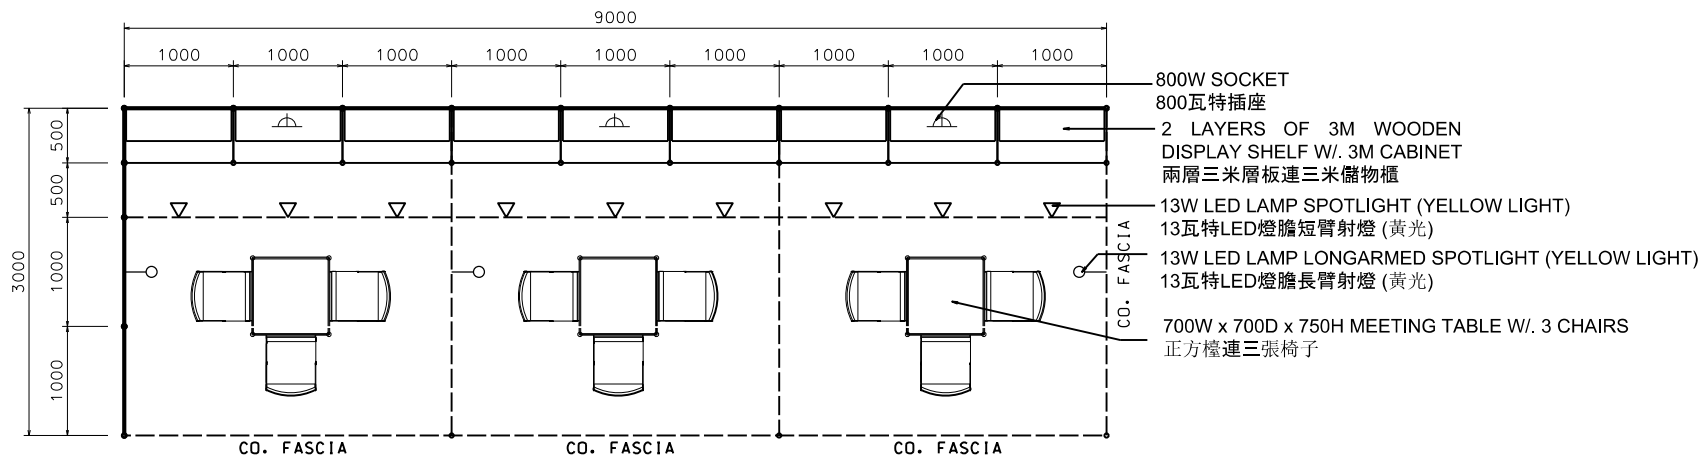

PLAN

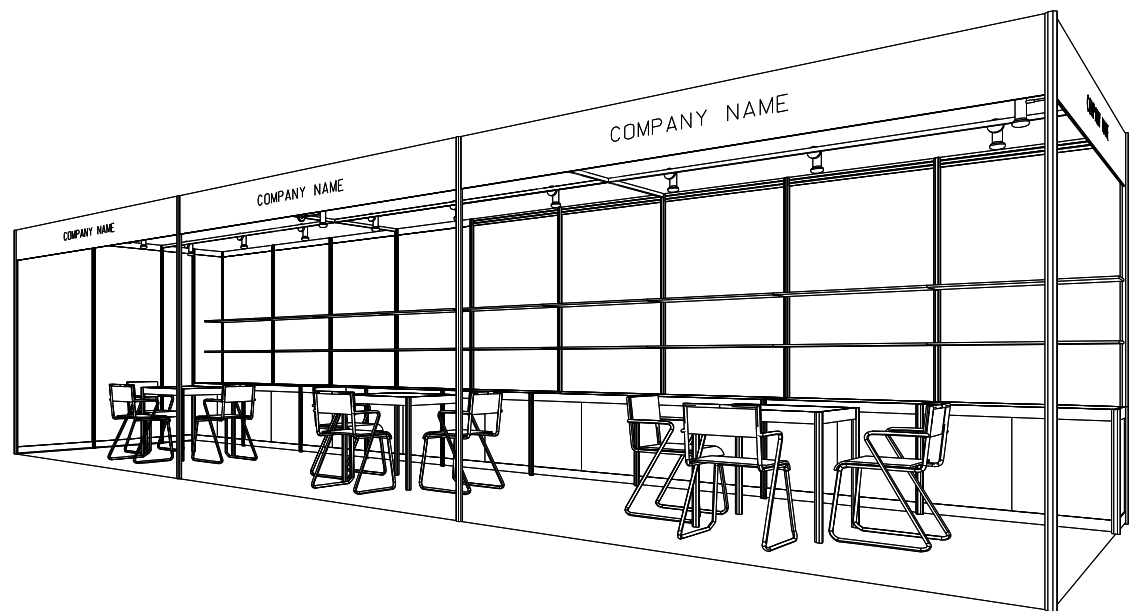

PERSPECTIVE

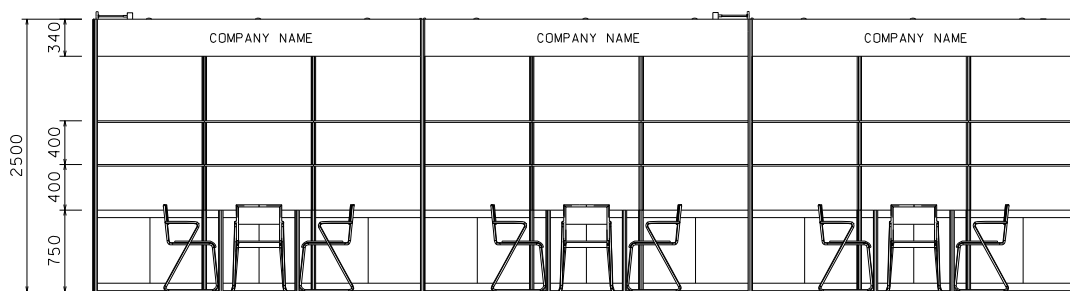

ELEVATION

BOOTH SPECIFICATIONS		QTY.
	1000W x 500D x 750H CABINET 儲物櫃	9
	3000W x 300D WOODEN DISPLAY SHELF 陳列架	6
	700W x 700D x 750H MEETING TABLE 正方檯	3
	BLACK LEATHER CHAIR 椅子	9
	13W LED LAMP SPOTLIGHT (YELLOW LIGHT) 13瓦特LED燈膽短臂射燈 (黃光)	9
	13W LED LAMP LONGARMED SPOTLIGHT (YELLOW LIGHT) 13瓦特LED燈膽長臂射燈 (黃光)	3
	800W SOCKET 插座	3
	CEILING BEAM 天花橫樑	15M
	RUBBISH BIN & CARPET (27sqm.) 垃圾桶 & 地毯	

\*The Hong Kong Trade Development Council reserves the right to change the configuration if necessary.  
 \*如有需要，香港貿易發展局有權更改攤位結構。