


(FOR PUBLIC HALL EXHIBITORS ONLY 只供公眾館參展商選用)

**Odd Size 20M x 6M 4-Sides Open Booth**  
二十米乘六米四邊通道攤位

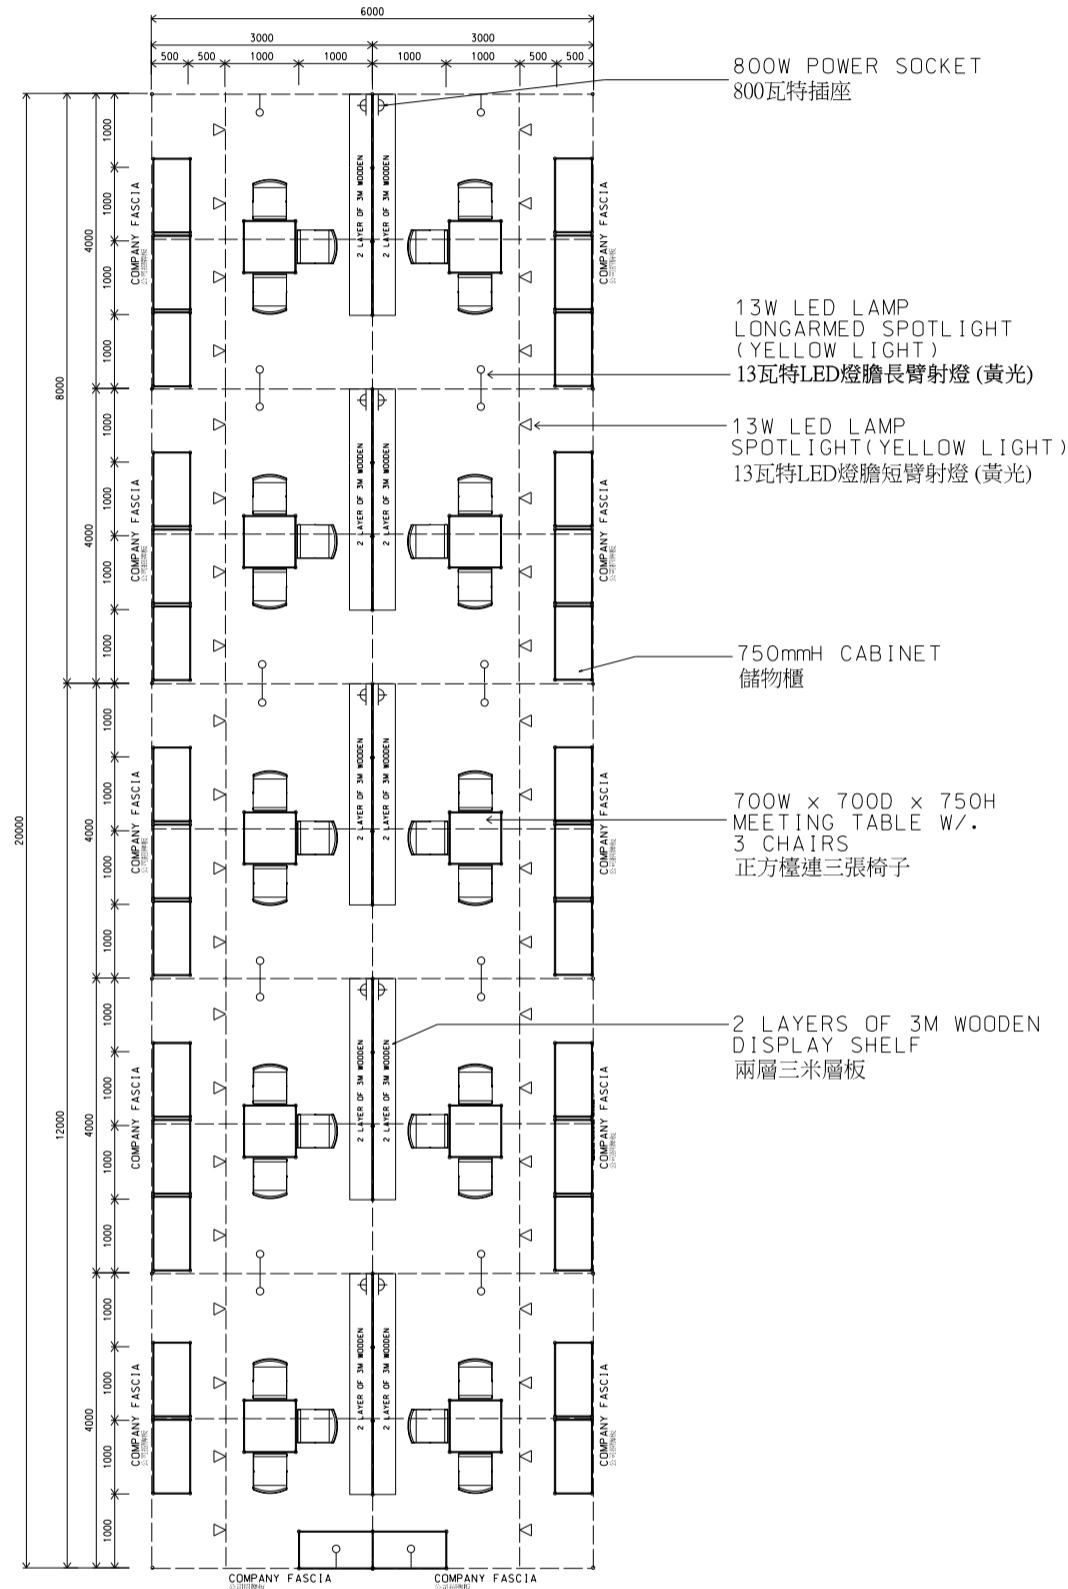

PLAN  
平面圖

BOOTH SPECIFICATIONS		QTY.
	1000W x 500D x 750H CABINET 儲物櫃	30
	3000W x 300D WOODEN DISPLAY SHELF 陳列架	20
	700W x 700D x 750H MEETING TABLE 正方檯	10
	BLACK LEATHER CHAIR 椅子	30
	13W LED LAMP SPOTLIGHT (YELLOW LIGHT) 13瓦特LED燈膽短臂射燈 (黃光)	40
	13W LED LAMP LONG ARMED SPOTLIGHT (YELLOW LIGHT) 13瓦特LED燈膽長臂射燈 (黃光)	20
	800W SOCKET 插座	10
	CEILING BEAM 天花橫樑	99M
	RUBBISH BIN & CARPET (120sqm.) 垃圾桶 & 地毯	

\*The Hong Kong Trade Development Council reserves the right to change the configuration if necessary.

\*如有需要，香港貿易發展局有權更改攤位結構。